




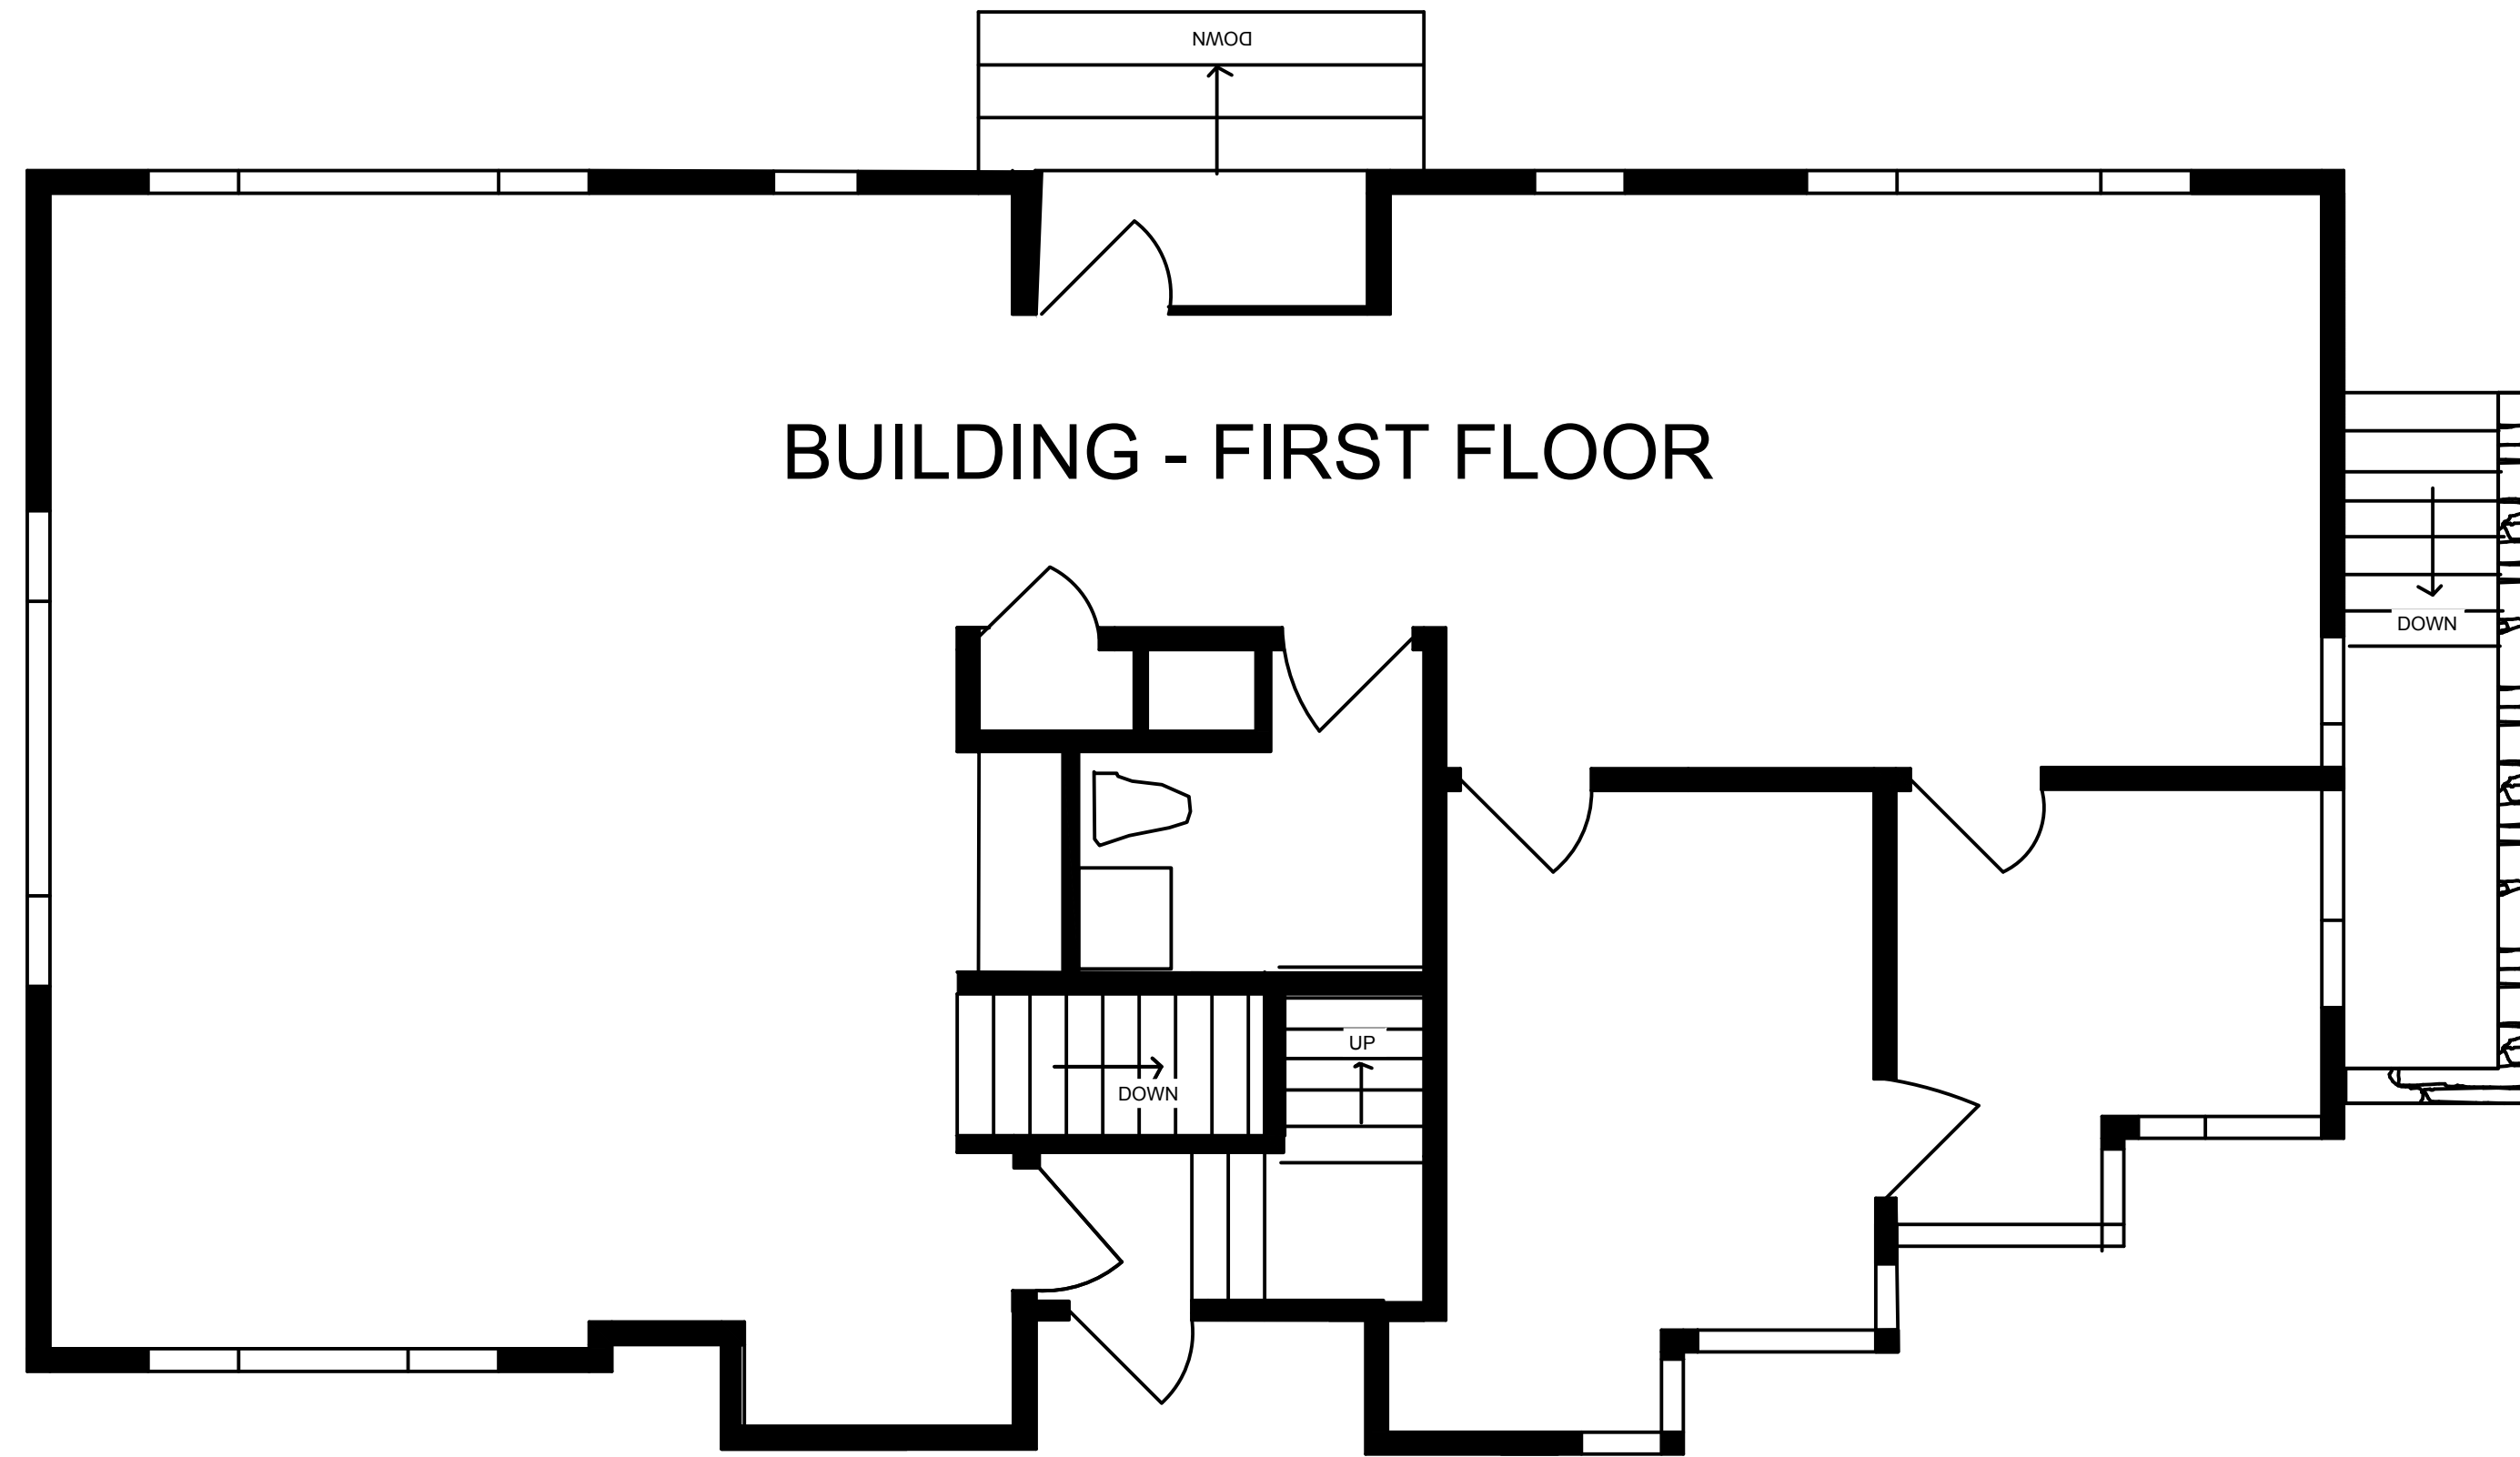

2 FIRST FLOOR PLAN
SCALE: 1/4" = 1' - 0"

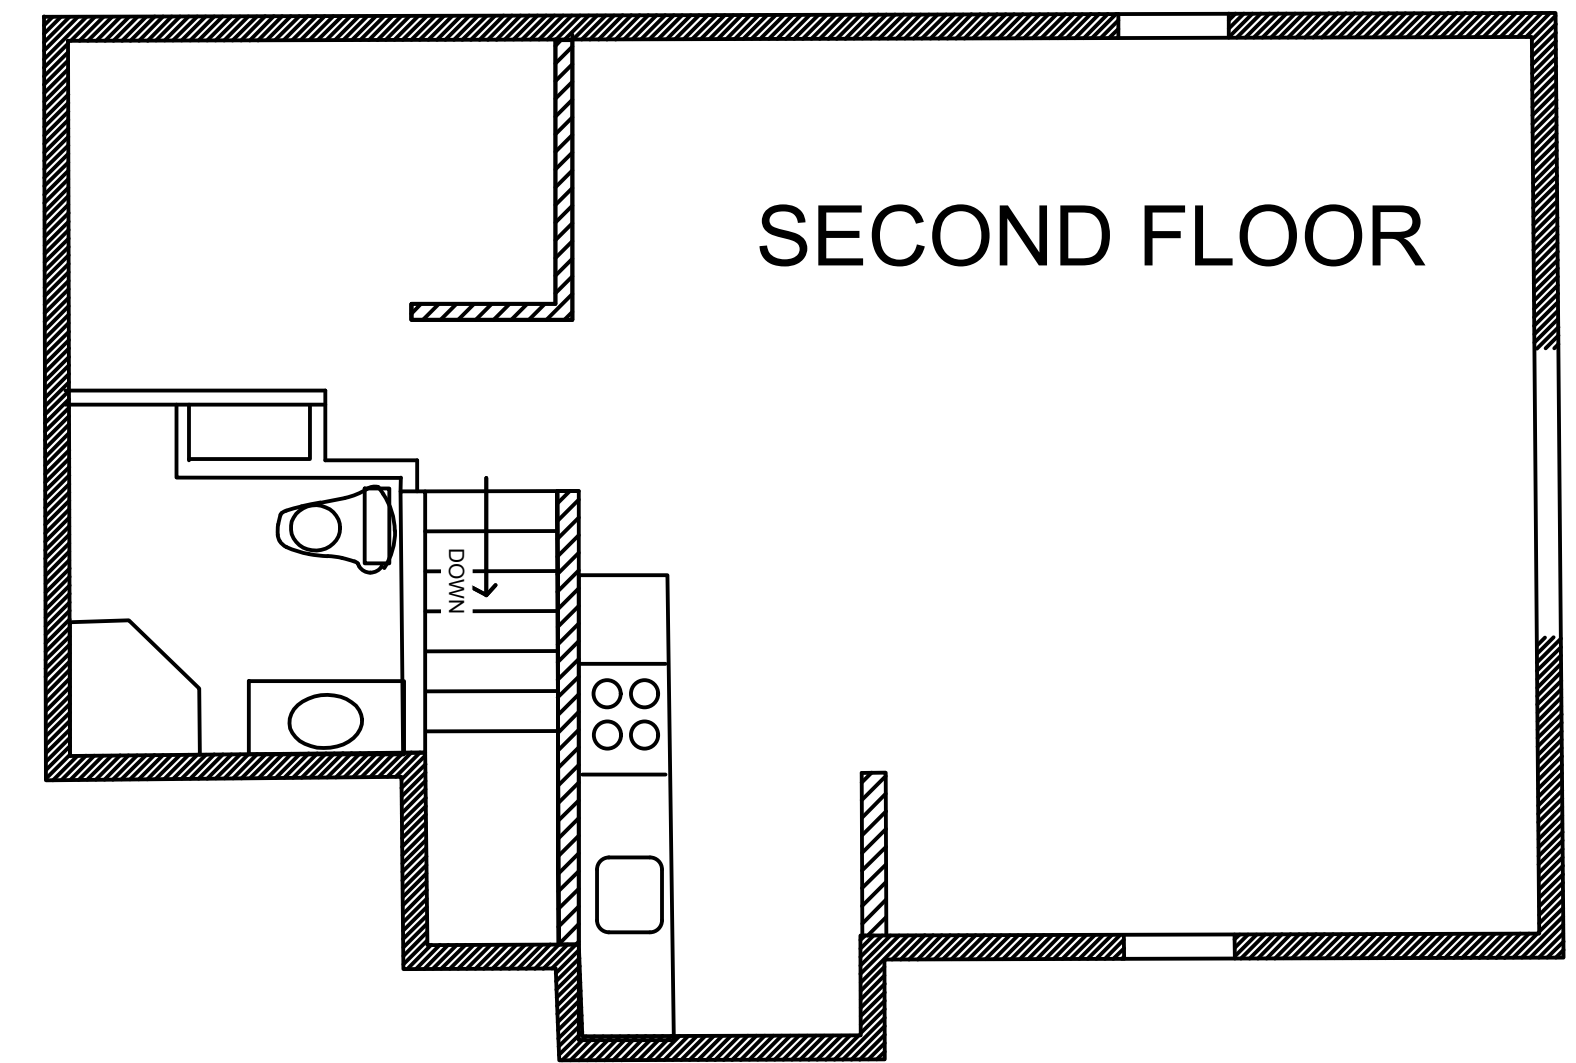

3 SECOND FLOOR PLAN
SCALE: 1/4" = 1' - 0"

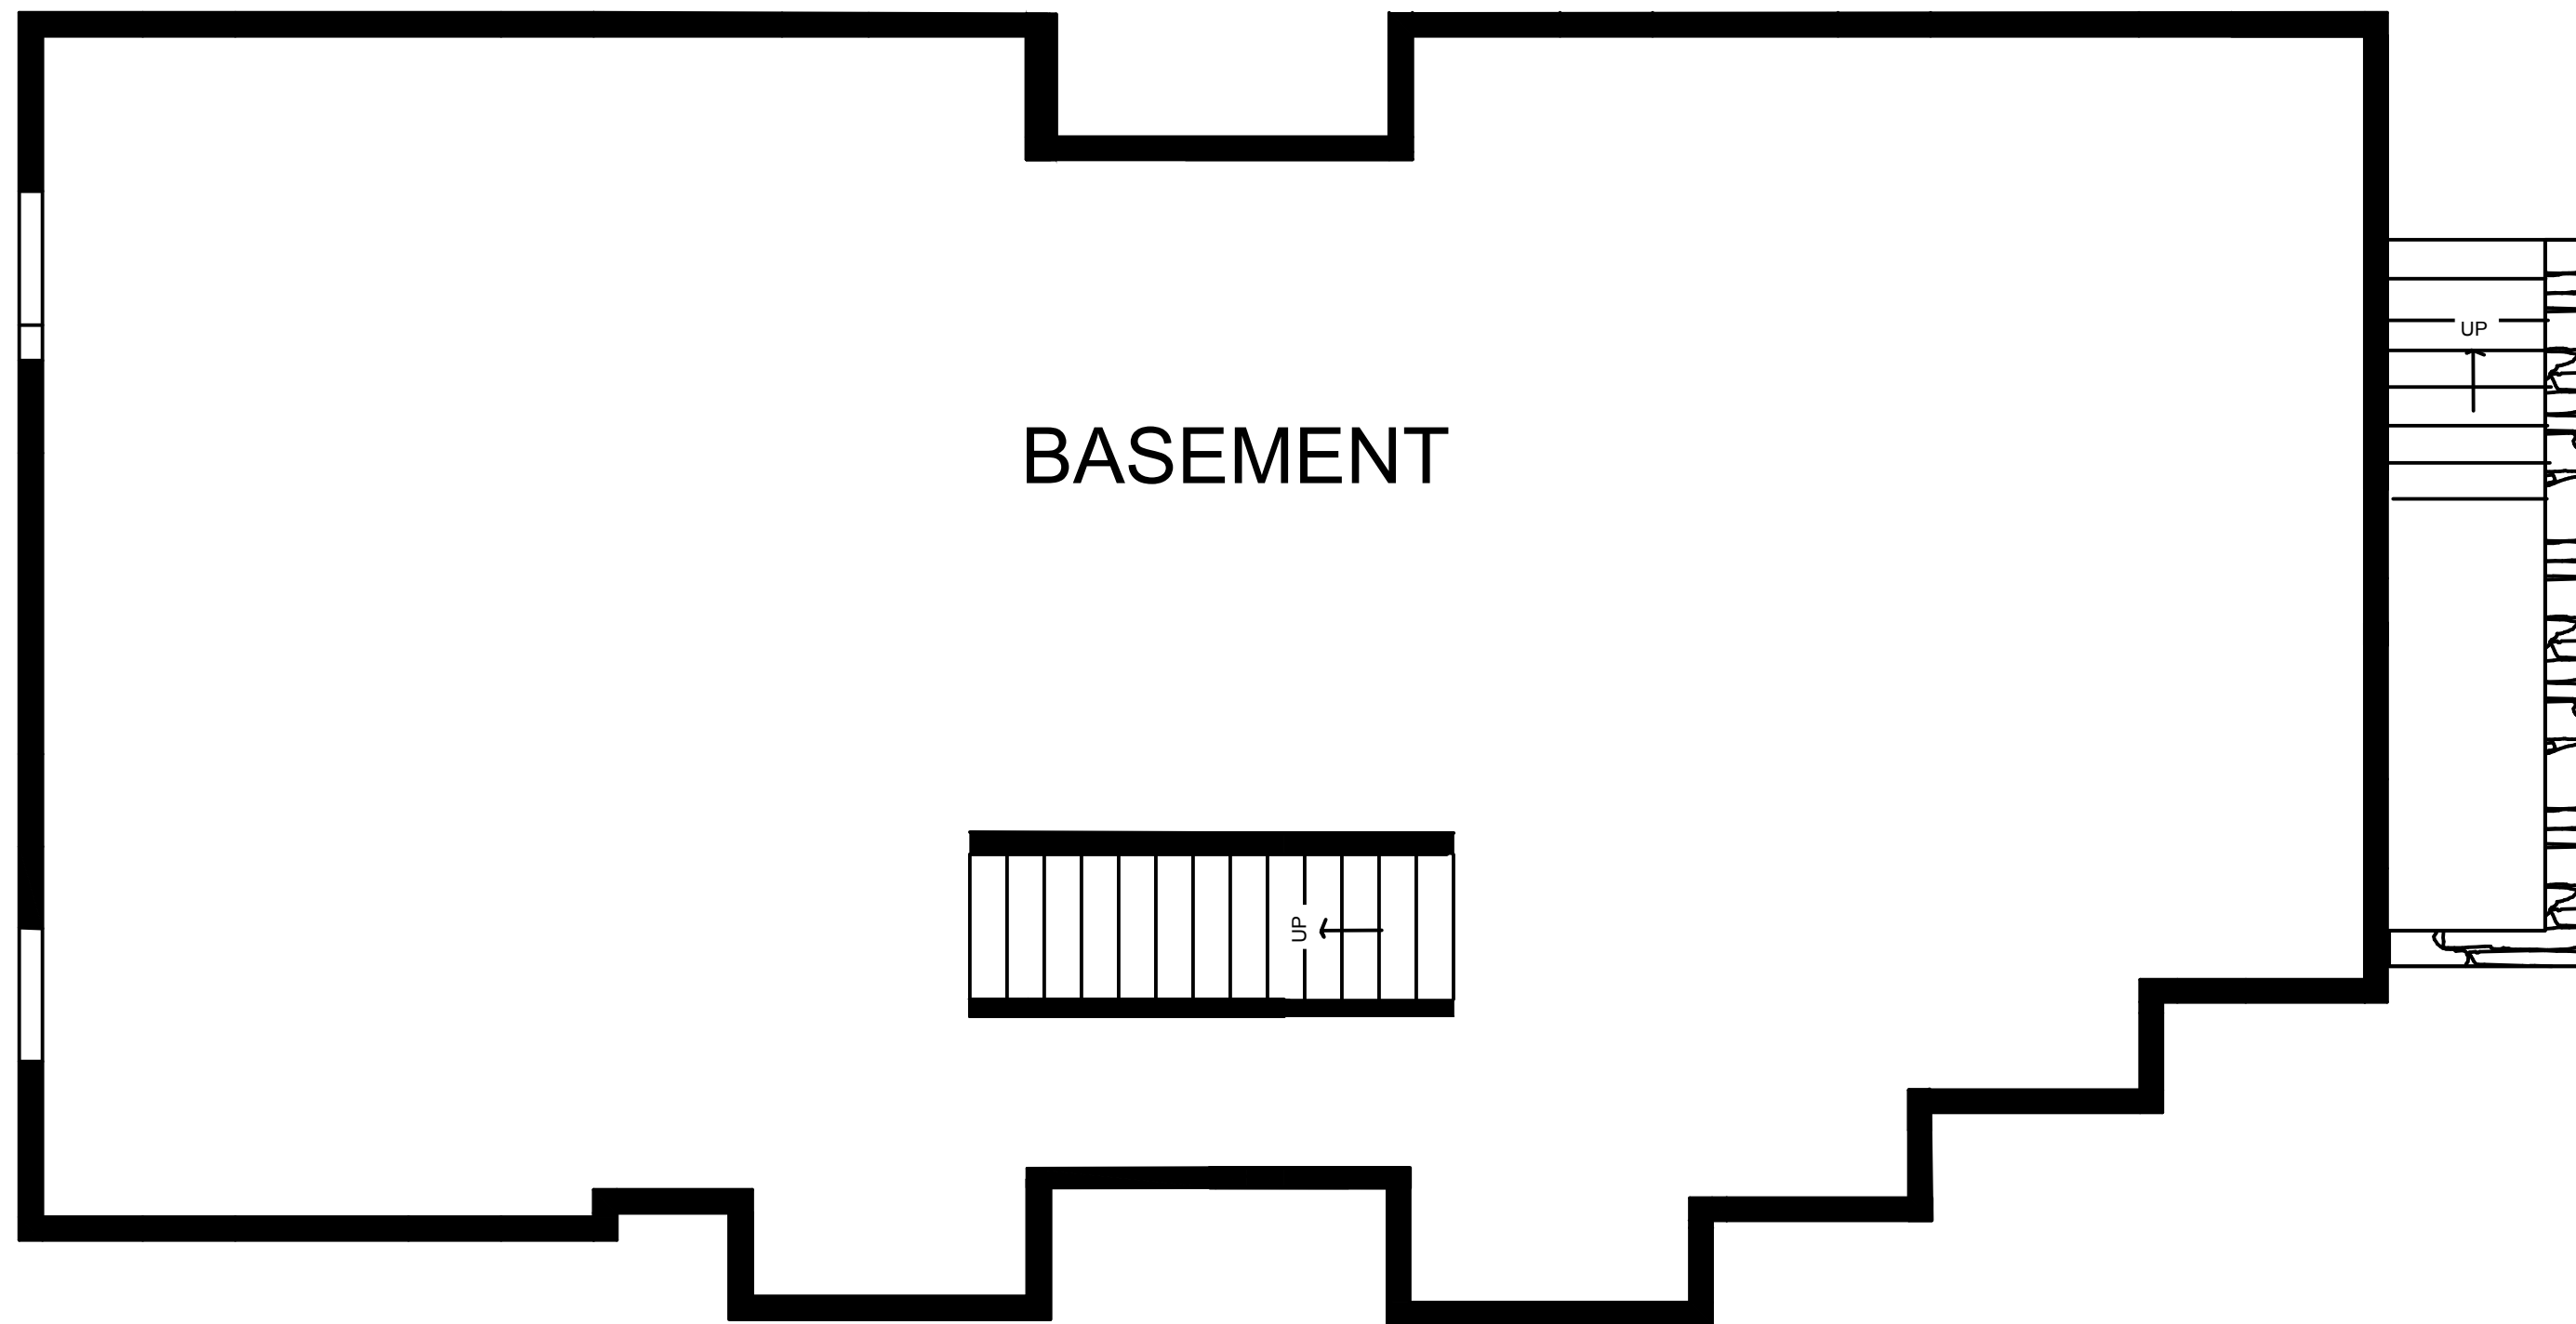

1 BASEMENT PLAN
SCALE: 1/4" = 1' - 0"

